


DO NOT SCALE

KAGETEC GFK SYSTEM HEAVY DUTY GULLY SYSTEM

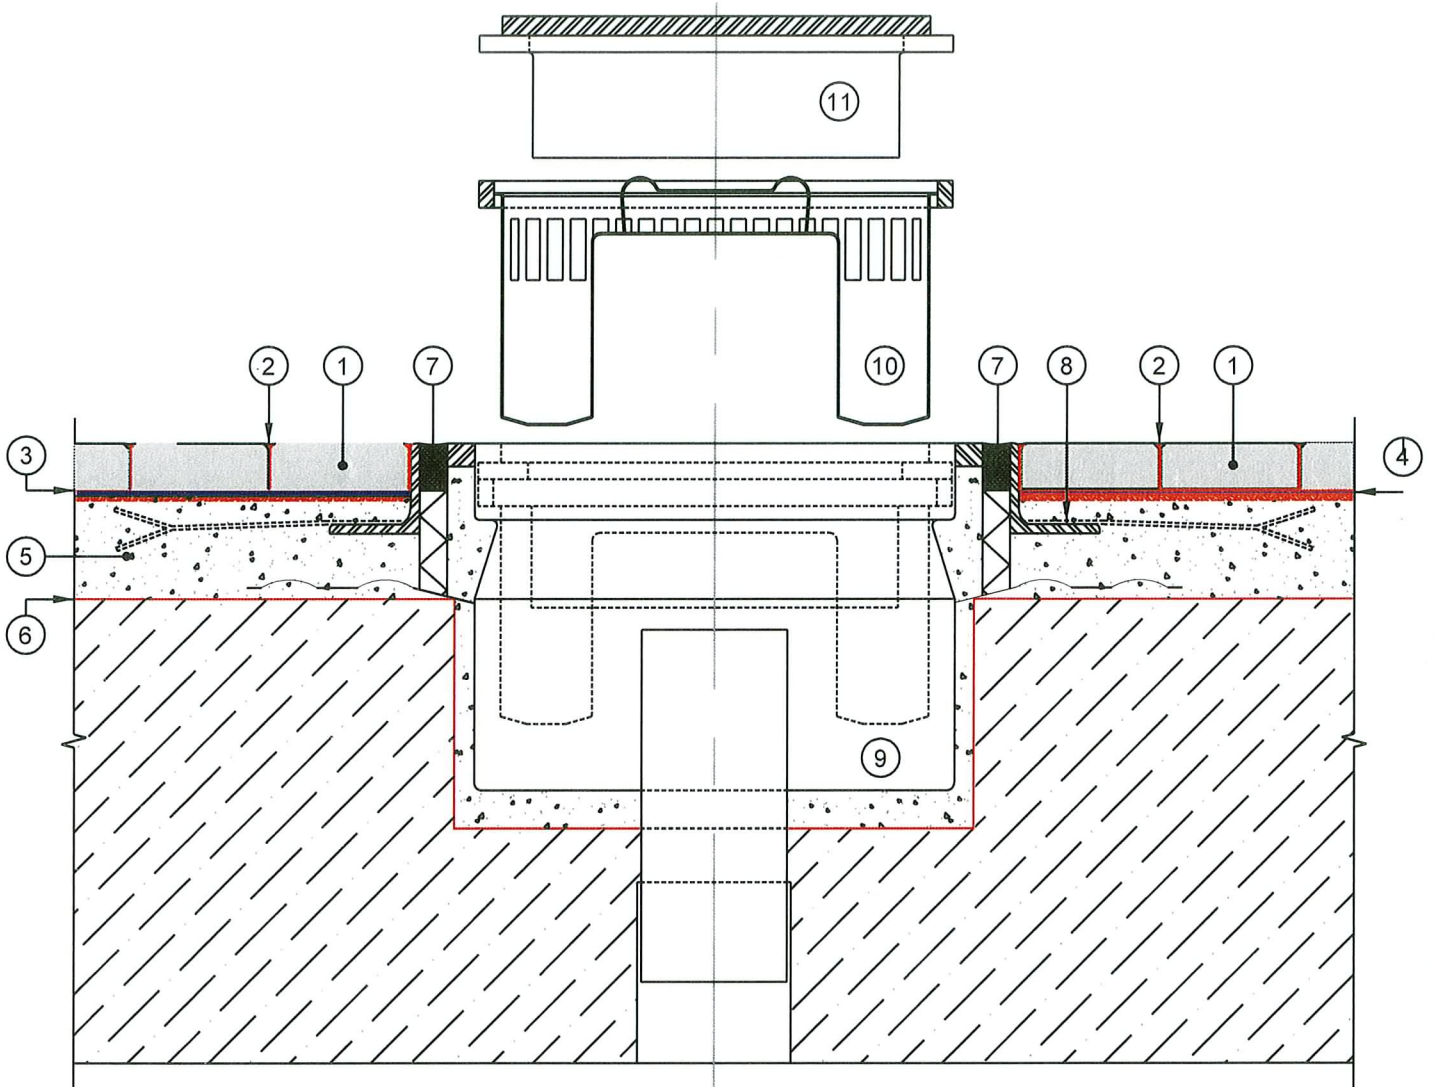

CROSS SECTION

No.	DESCRIPTION	No.	DESCRIPTION
1	KAGETEC HEXAGONAL FULLY VITRIFIED TILE	7	THERMOPLASTIC EXPANSION JOINT
2	KAGETEC EPOXY GROUT (OPTIONAL MICROBAN)	8	STAINLESS STEEL ANGLE
3	KAGETEC EPOXY RESIN (ADHESIVE / SEALING)	9	STAINLESS STEEL GULLY
4	KAGETEC PLASTIC REINFORCING MESH	10	STAINLESS STEEL SILT AND ODOUR TRAP
5	KAGETEC RESIN MODIFIED FIBRE SCREED	11	STAINLESS STEEL SILT & ODOUR TRAP GRATING
6	KAGETEC RESIN (ADHESIVE)		



Hygienic Flooring Solutions

Unit C3, Taylor Business Park,
Warrington Road, Risley,
Warrington, Cheshire
WA3 6BL

Tel: 01925 763045
Fax: 01925 763381
email: all@kemtyle.co.uk
web site: www.kemtyle.co.uk

Rev	By	Description	Date
Title: STAINLESS STEEL HEAVY DUTY GULLY DETAIL			
Project:			
Client:			
Drawn By: C Halsall		Checked By: I Ferguson	
Date: 25/02/02		Date: 25/02/02	
Org No. KTEC - 008		Scale: N.T.S. Ⓢ A4	
		Rev	